



Pleumartin

La Goufandière


SPDM1: FL584, ...
SPDM2: FL801, ...
SPDM3: E1, ...

← Evacuation way



Meeting point

PORTES OUVERTES
Sur éolienne E1

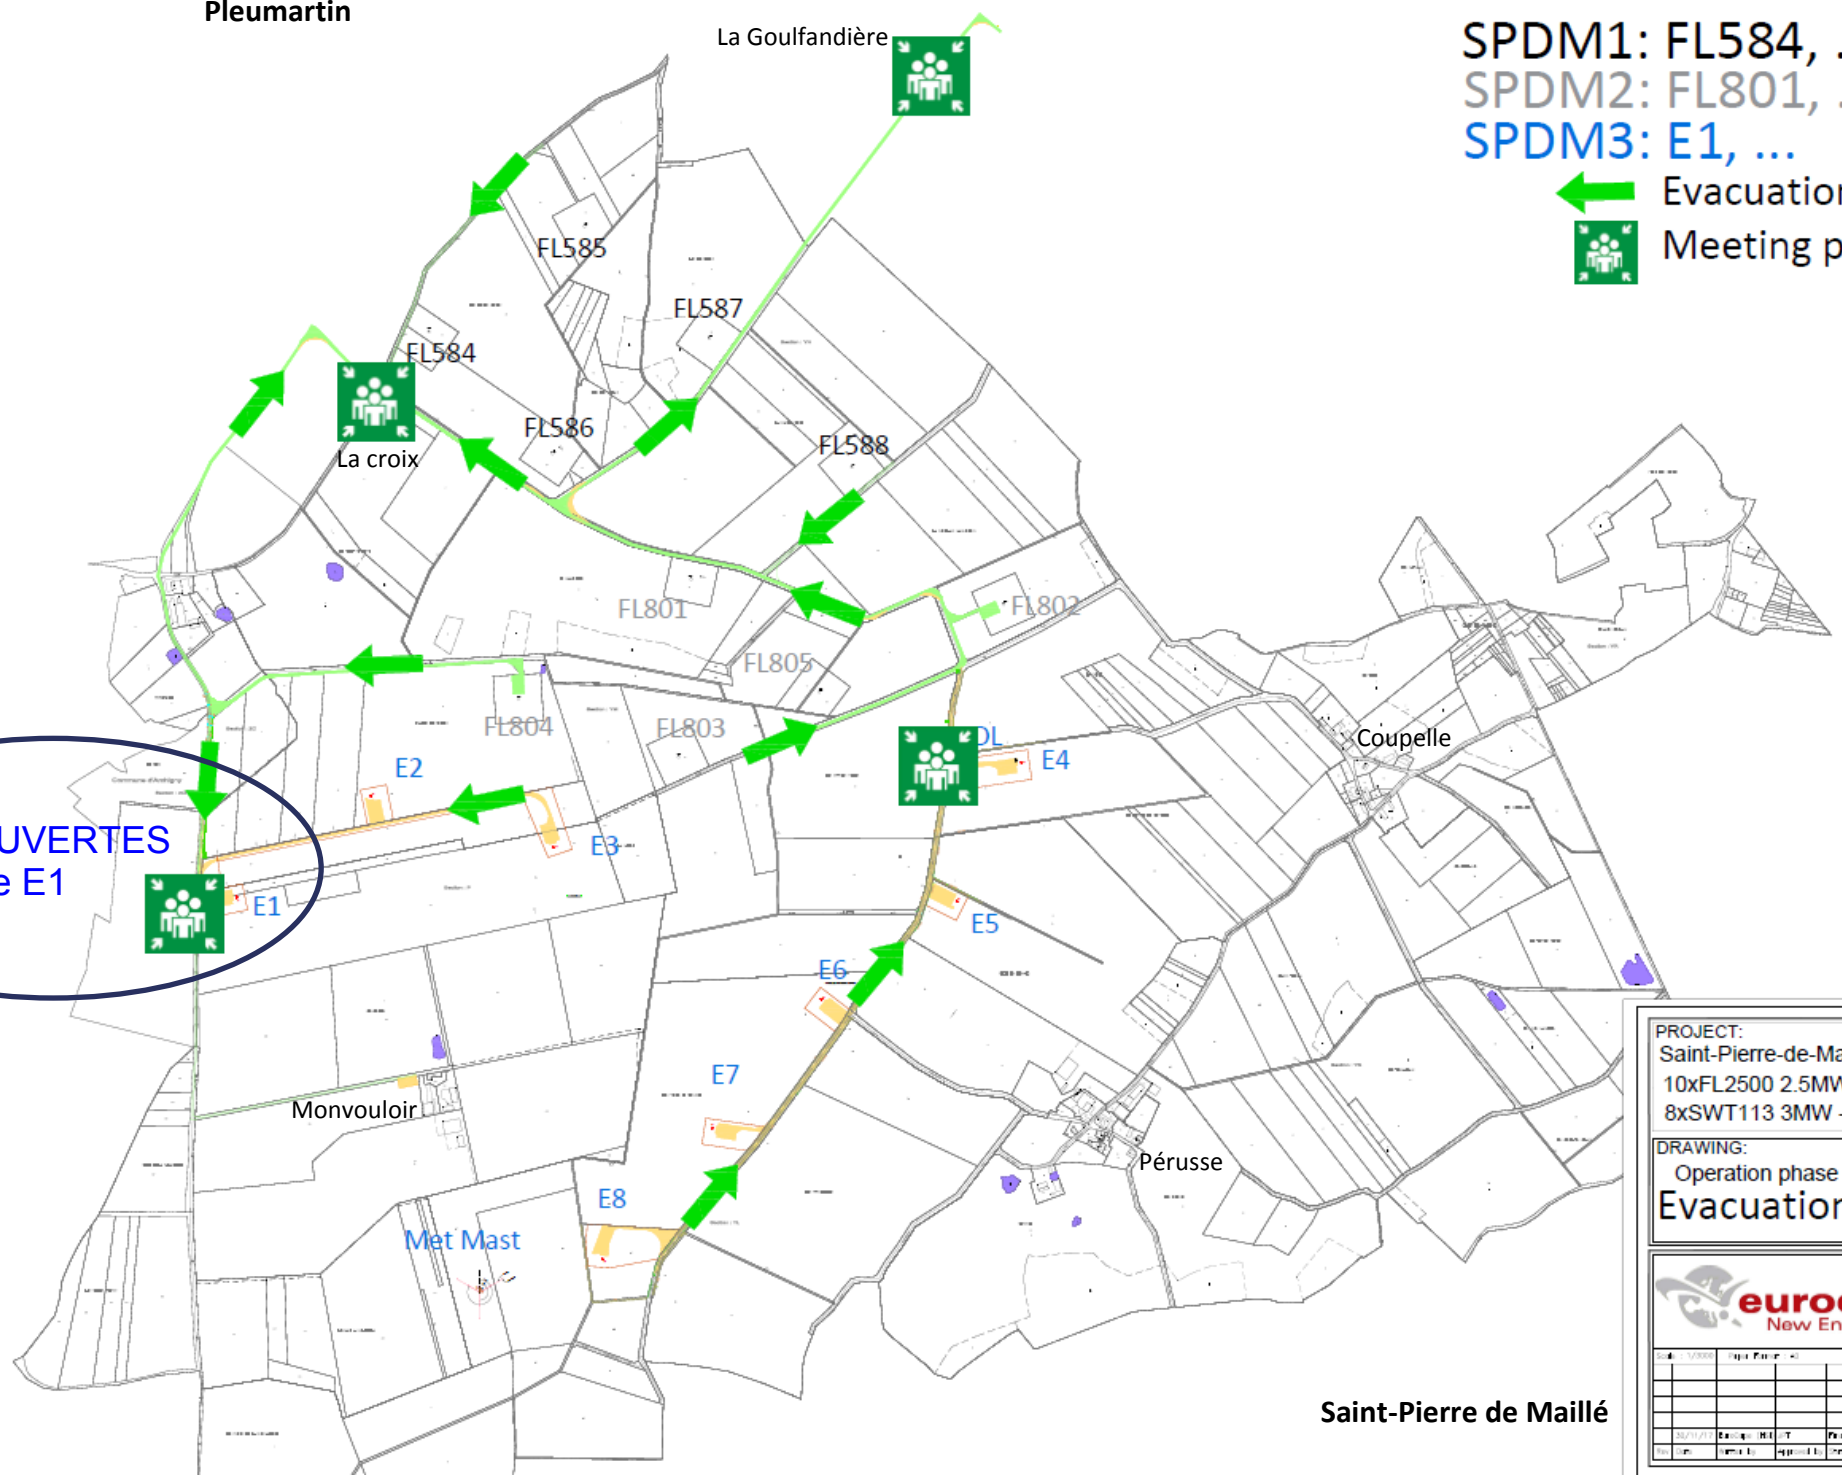

PROJECT:
Saint-Pierre-de-Maillé 1-2-3
10xFL2500 2.5MW - HH99
8xSWT113 3MW - HH99.5

DRAWING:
Operation phase design
Evacuation Plan

eurocape
New Energy

| | | | | | |
|---------------|------------|----------|-----|--------|-----------------|
| Scale: 1/5000 | Page: 1/10 | | | | |
| | | | | | |
| 20/12/17 | 06/01/18 | RE | T | RE | Evacuation plan |
| Pre-com | Com. 1 | Approuv. | Pre | Compte | |

Saint-Pierre de Maillé



Monvouloir
Saint-Pierre-de-Maillé